


Regulatory Speed Limit	50 km/h	60 km/h	70 km/h	80 km/h	90-100 km/h
Taper Length For Lane Closure	35 (1:10)	55 (1:15)	75 (1:20)	90 (1:25)	110 (1:30)
Taper Length For Shoulder Work on Where TCPs Used (Min. 3 Cones)	5	8	10	12	15
Maximum Distance Between Cones or Tubular Markers for 1a	10	10	10	10	10
Minimum Tangent Distance Between Tapers	30	60	90	120	150
Distance Between Construction Signs	40	60	80	100	150

LEGENDS:

- SIGN STAND
- DELINEATORS
- TCP
- ARROWBOARD TRUCK
- POLE
- REMOVE POLE
- MANHOLE/SERVICE BOX
- NEW BUILD

COMPANY: DIXON NETWORKS CORPORATION
 CONTACT: JOHNNY WOO
 PHONE: 604-940-8817 EXT. 238

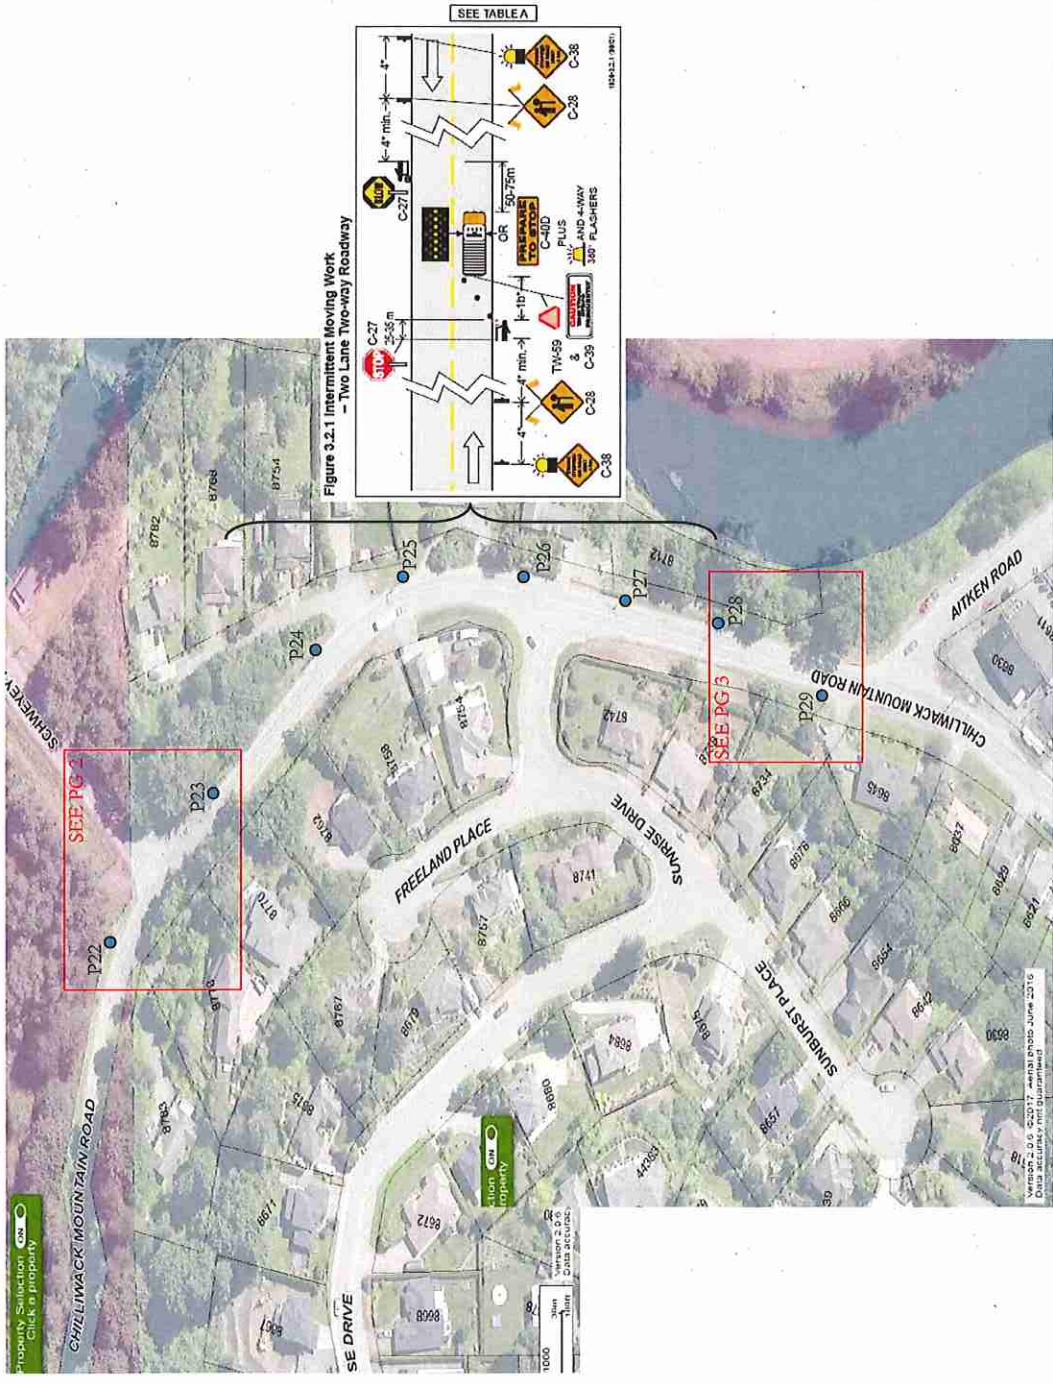

PG 01

NOTES:

- ALL TRAFFIC CONTROL DEVICES AND SIGNS TO COMPLY WITH LATEST MOTH MANUAL WORK ON ROADWAY.
- MAINTAIN MINIMUM 3.2m LANE WIDTH
- NOTIFY TRANSIT FOR CONSTRUCTION

SCOPE: FIBRE OPTIC CABLE INSTALLATION









DATES: TBD

HOURS: 7AM - 5PM


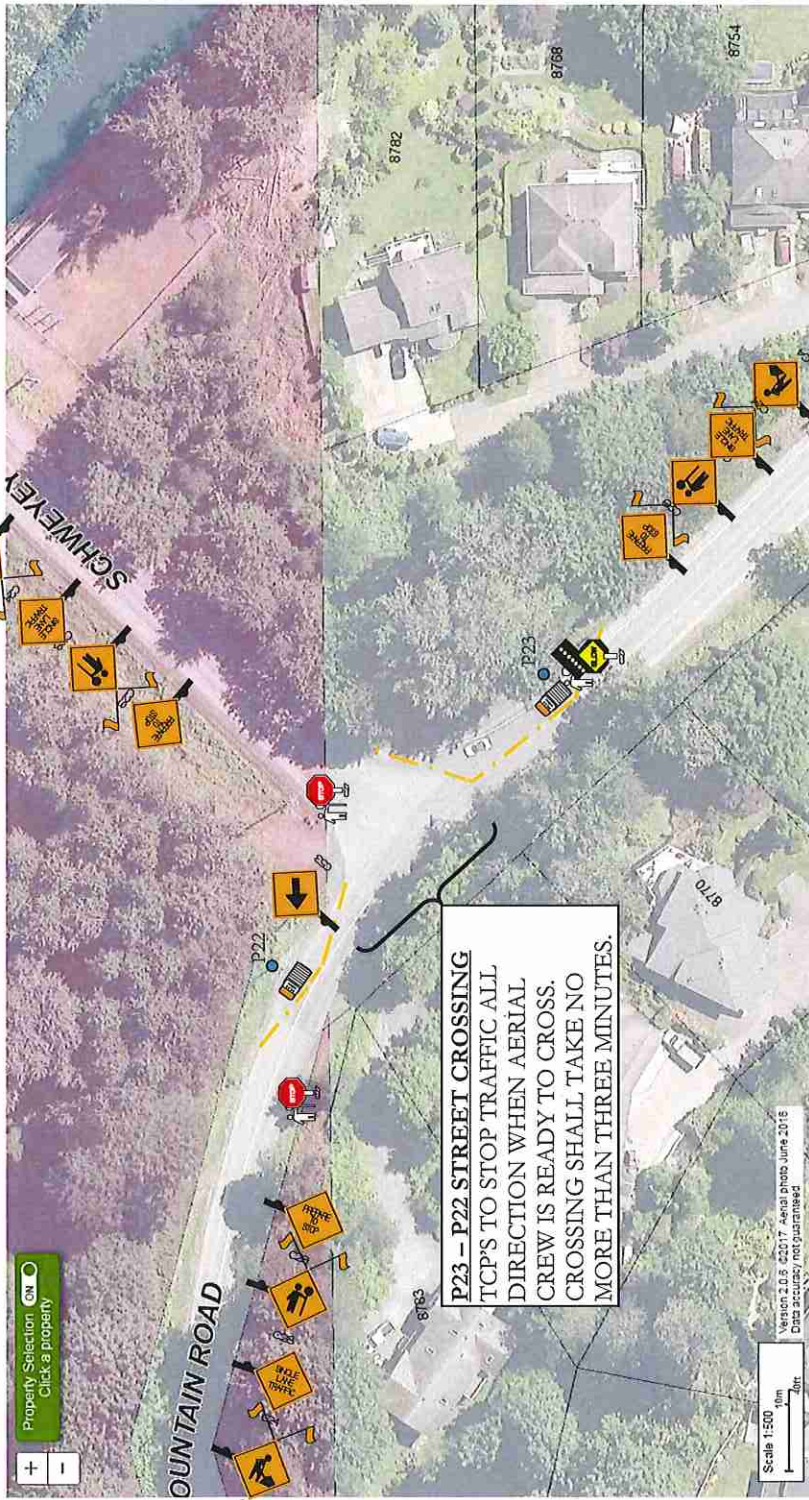
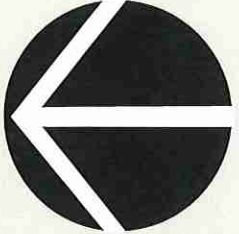
DRAWING #: SHAW - RPN 423181

Regulatory Speed Limit	50 km/h	60 km/h	70 km/h	80 km/h	90-100 km/h
1a	35 (1:10)	55 (1:15)	75 (1:20)	90 (1:25)	110 (1:30)
1b	5	8	10	12	15
2	10	10	10	10	10
3	30	60	90	120	150
4	40	60	80	100	150

LEGENDS:

-  SIGN STAND
-  DELINEATORS
-  TCP
-  ARROWBOARD TRUCK
-  POLE
-  REMOVE POLE
-  MANHOLE/SERVICE BOX
-  NEW BUILD

COMPANY: DIXON NETWORKS CORPORATION
 CONTACT: JOHNNY WOO
 PHONE: 604-940-8817 EXT. 238

PG 02

NOTES:


- ALL TRAFFIC CONTROL DEVICES AND SIGNS TO COMPLY WITH LATEST MOTH MANUAL WORK ON ROADWAY.
- MAINTAIN MINIMUM 3.2m LANE WIDTH
- NOTIFY TRANSIT FOR CONSTRUCTION

SCOPE: - FIBRE OPTIC CABLE INSTALLATION

DATES: - TBD

HOURS: - 7AM - 5PM

DRAWING #: - SHAW - RPN 423181

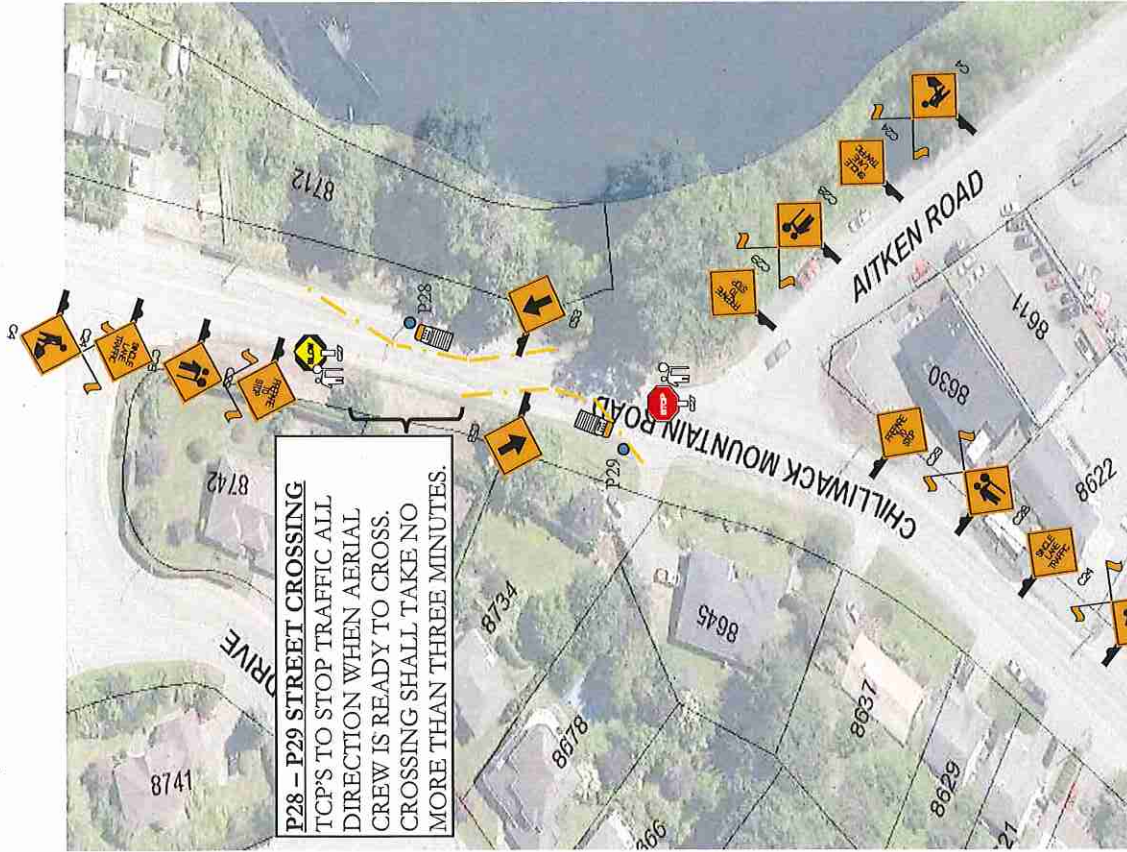

P28 - P29 STREET CROSSING
 TCP'S TO STOP TRAFFIC ALL
 DIRECTION WHEN AERIAL
 CREW IS READY TO CROSS.
 CROSSING SHALL TAKE NO
 MORE THAN THREE MINUTES.

Regulatory Speed Limit	50 km/h	60 km/h	70 km/h	80 km/h	90-100 km/h
Taper Length For Lane Closure	35 (1:10)	55 (1:15)	75 (1:20)	90 (1:25)	110 (1:30)
Taper Length For Shoulder Work on Where TCPs Used (Min. 3 Cones)	5	8	10	12	15
Maximum Distance Between Cones or Tubular Markers for 1a	10	10	10	10	10
Minimum Tangent Distance Between Tapers	30	60	90	120	150
Distance Between Construction Signs	40	60	80	100	150

LEGENDS:

- SIGN STAND
- DELINEATORS
- TCP
- ARROWBOARD TRUCK
- POLE
- REMOVE POLE
- MANHOLE/SERVICE BOX
- NEW BUILD

COMPANY: DIXON NETWORKS CORPORATION
 CONTACT: JOHNNY WOO
 PHONE: 604-940-8817 EXT. 238

PG 03

NOTES:

- ALL TRAFFIC CONTROL DEVICES AND SIGNS TO COMPLY WITH LATEST MOTH MANUAL WORK ON ROADWAY.
- MAINTAIN MINIMUM 3.2m LANE WIDTH
- NOTIFY TRANSIT FOR CONSTRUCTION

SCOPE: - FIBRE OPTIC CABLE INSTALLATION

DATES: - TBD

HOURS: - 7AM - 5PM

DRAWING #: - SHAW - RPN 423181