


Scale: 1:2,000  
Data accuracy not guaranteed

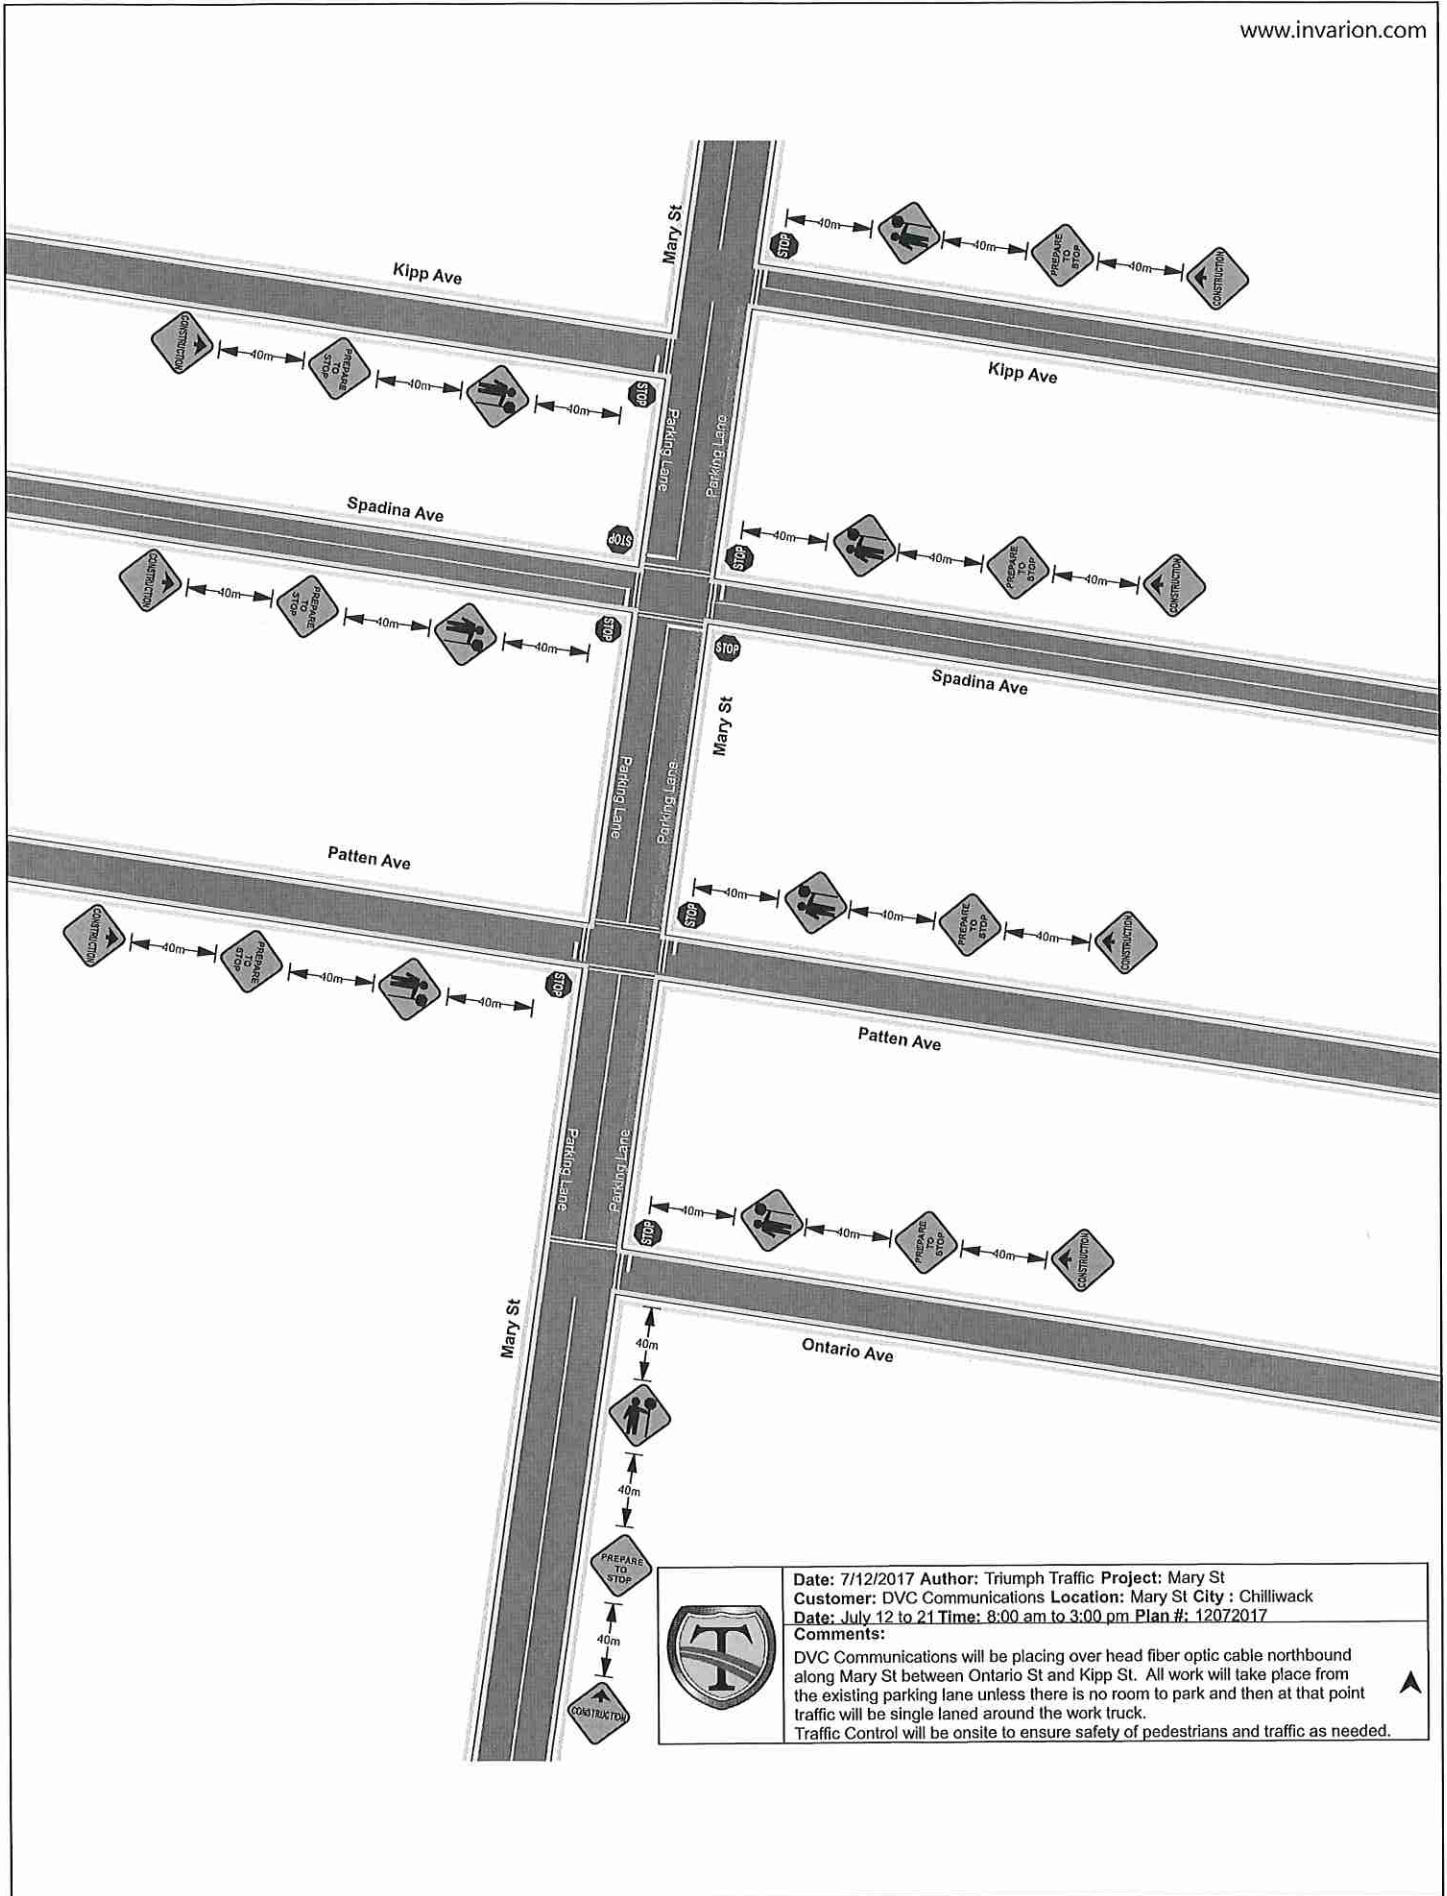

Date: 7/12/2017 Author: Triumph Traffic Project: Mary St  
Customer: DVC Communications Location: Mary St City: Chilliwack  
Date: July 12 to 21 Time: 8:00 am to 3:00 pm Plan #: 12072017  
Comments:

DVC Communications will be placing over head fiber optic cable northbound along Mary St between Ontario St and Kipp St. All work will take place from the existing parking lane unless there is no room to park and then at that point traffic will be single laned around the work truck. Traffic Control will be onsite to ensure safety of pedestrians and traffic as needed.

