


SCALE 1:40

COMMENT:
DVC COMMUNICATIONS WILL BE REMOVING UNUSED CABLE FROM MANHOLES IN VARIOUS LOCATIONS ALONG YOUNG ROAD. THIS WORK IS SCHEDULED FOR JULY 18TH FROM 9AM TO 3PM. THERE WILL BE 1 TRAFFIC CONTROL PERSON ON SITE WITH A LANE CLOSURE VEHICLE TO ENSURE THE SAFETY OF THE WORK CREW AND THE TRAVELLING PUBLIC.

LEGEND:

- | | | | |
|--|------------------------|--|-------------------------|
| | FLASHING ARROW BOARD | | DIRECTION OF TRAVEL |
| | DELINEATOR | | TYPE II BARRICADE |
| | TUBULAR MARKER | | TYPE III BARRICADE |
| | FLEXIBLE DRUM | | WORK AREA |
| | TEMPORARY SIGN | | WORK VEHICLE |
| | TRAFFIC CONTROL PERSON | | SIGNALIZED INTERSECTION |

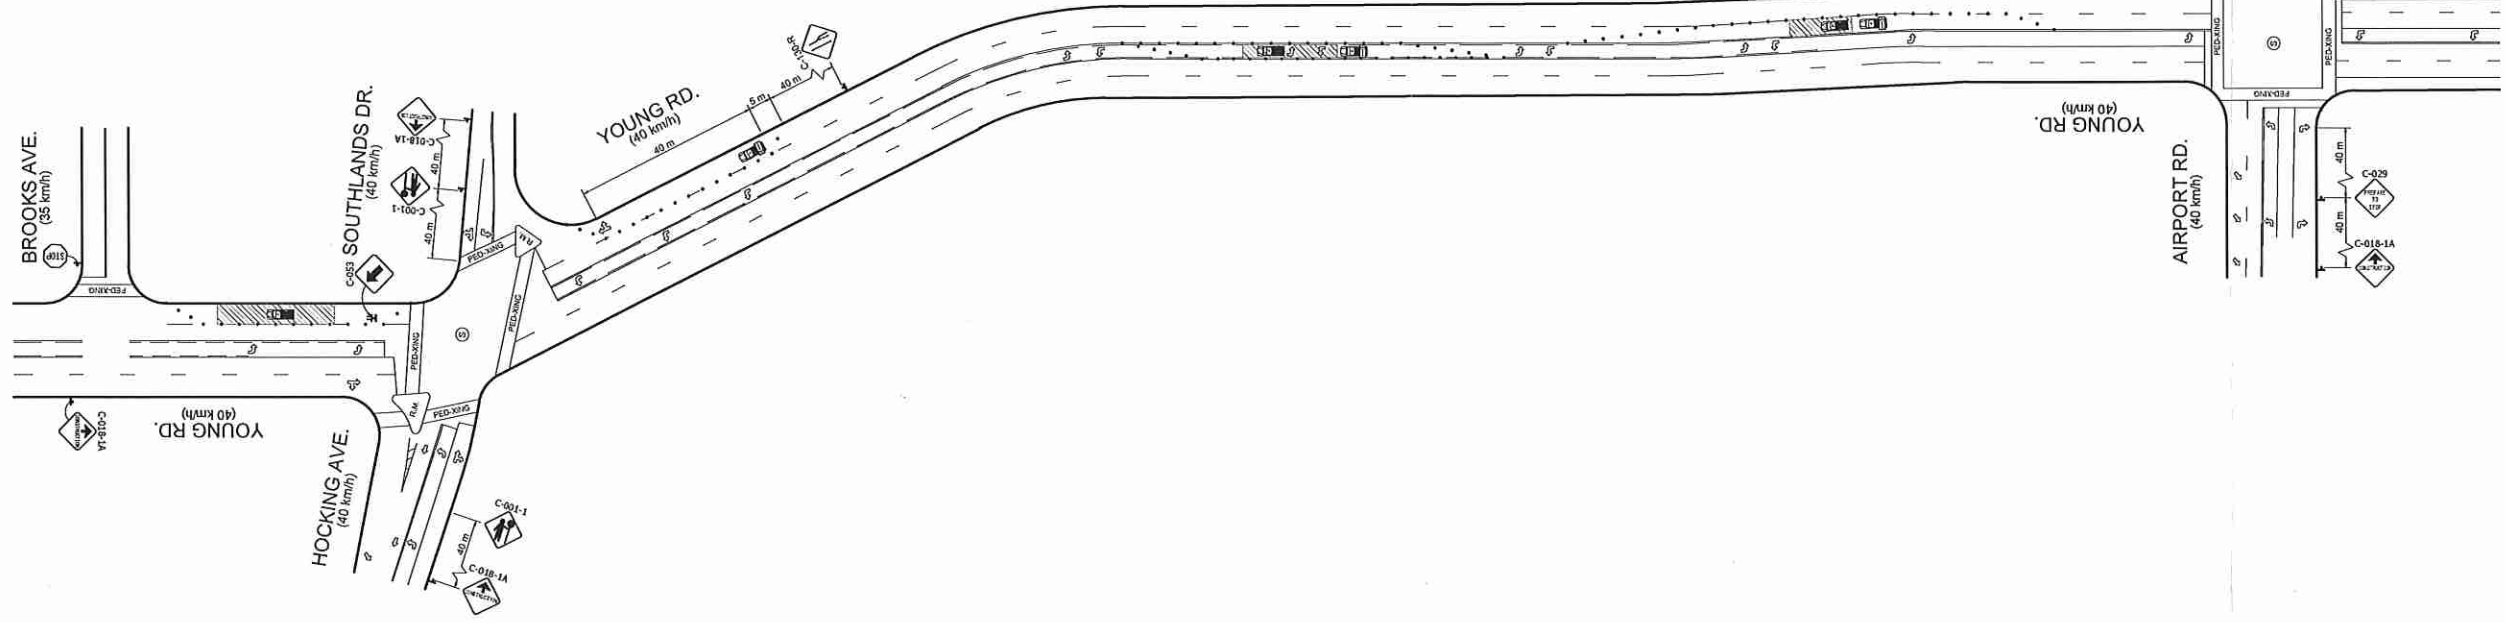

WORK HOURS: 9:00 AM TO 3:00 PM
ESTIMATED START DATE: 7-18-17
TYPE OF WORK: REMOVING CABLES
ONE TCP WILL BE ON SITE TO GUIDE TRAFFIC & PEDESTRIAN

TRIUMPH
TRAFFIC CONTROL SYSTEMS

305B -26730 56th Avenue
Langley BC
1-866-203-5120
604-625-1014
info@triumphtraffic.com

PROJECT: REMOVING UNUSED CABLE FROM MANHOLES
 CONTRACTOR: DVC COMMUNICATIONS
 PLAN NO.: 07072017DVC DATE: 7-7-17

CITY: CHILLIWACK
 AUTHOR: TRIUMPH TRAFFIC SCALE: 1:40

LOCATION:
 YOUNG ROAD,
 CHILLIWACK, BC V2P 0E1 CANADA

TITLE: TRAFFIC MANAGEMENT PLAN
 SHEET: 1
 SHEET 1 OF 1