


411-286037

FORTIS BC GAS  
GAS SERVICE INSTALLATION  
3550 GRAND VIEW DR.

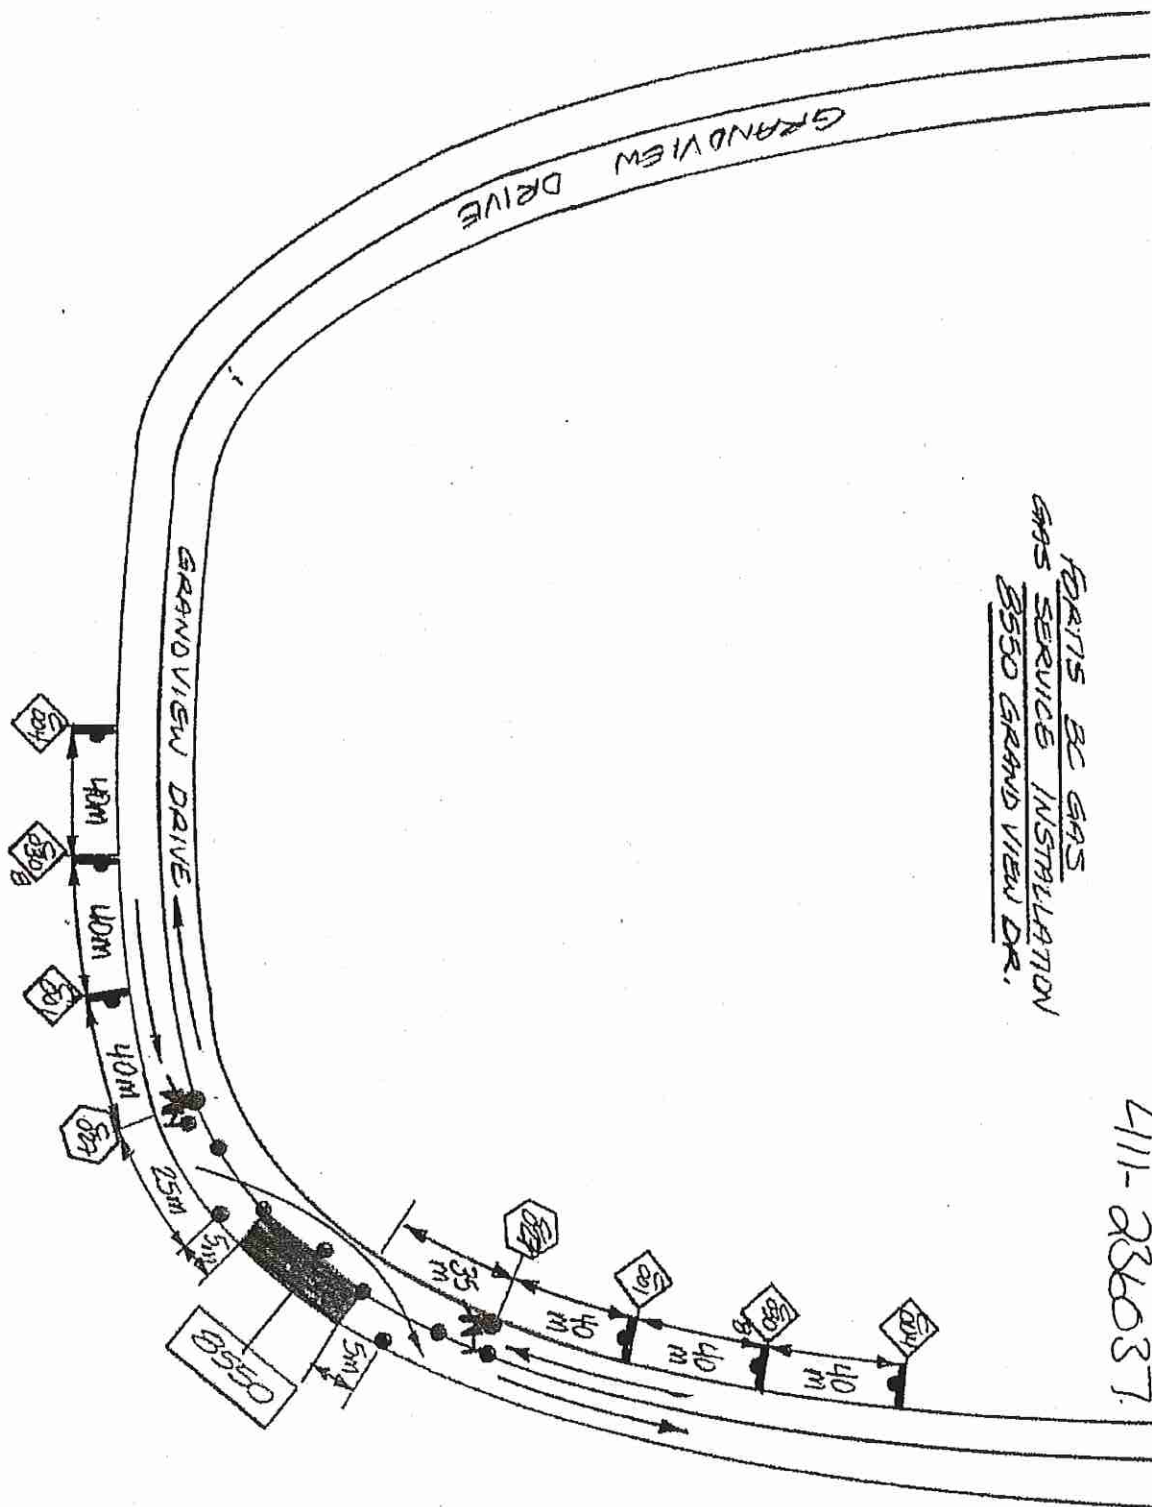

NOTES: FHG 341. TRAFFIC MAINTENANCE  
LANE CLOSURE WITH TIPS  
TWO LANES - TWO WAY ROADWAY.

FORTIS # 30815839 MAR 22/17