


FORTIS EC GAS  
45577 - SPRUCE DR.

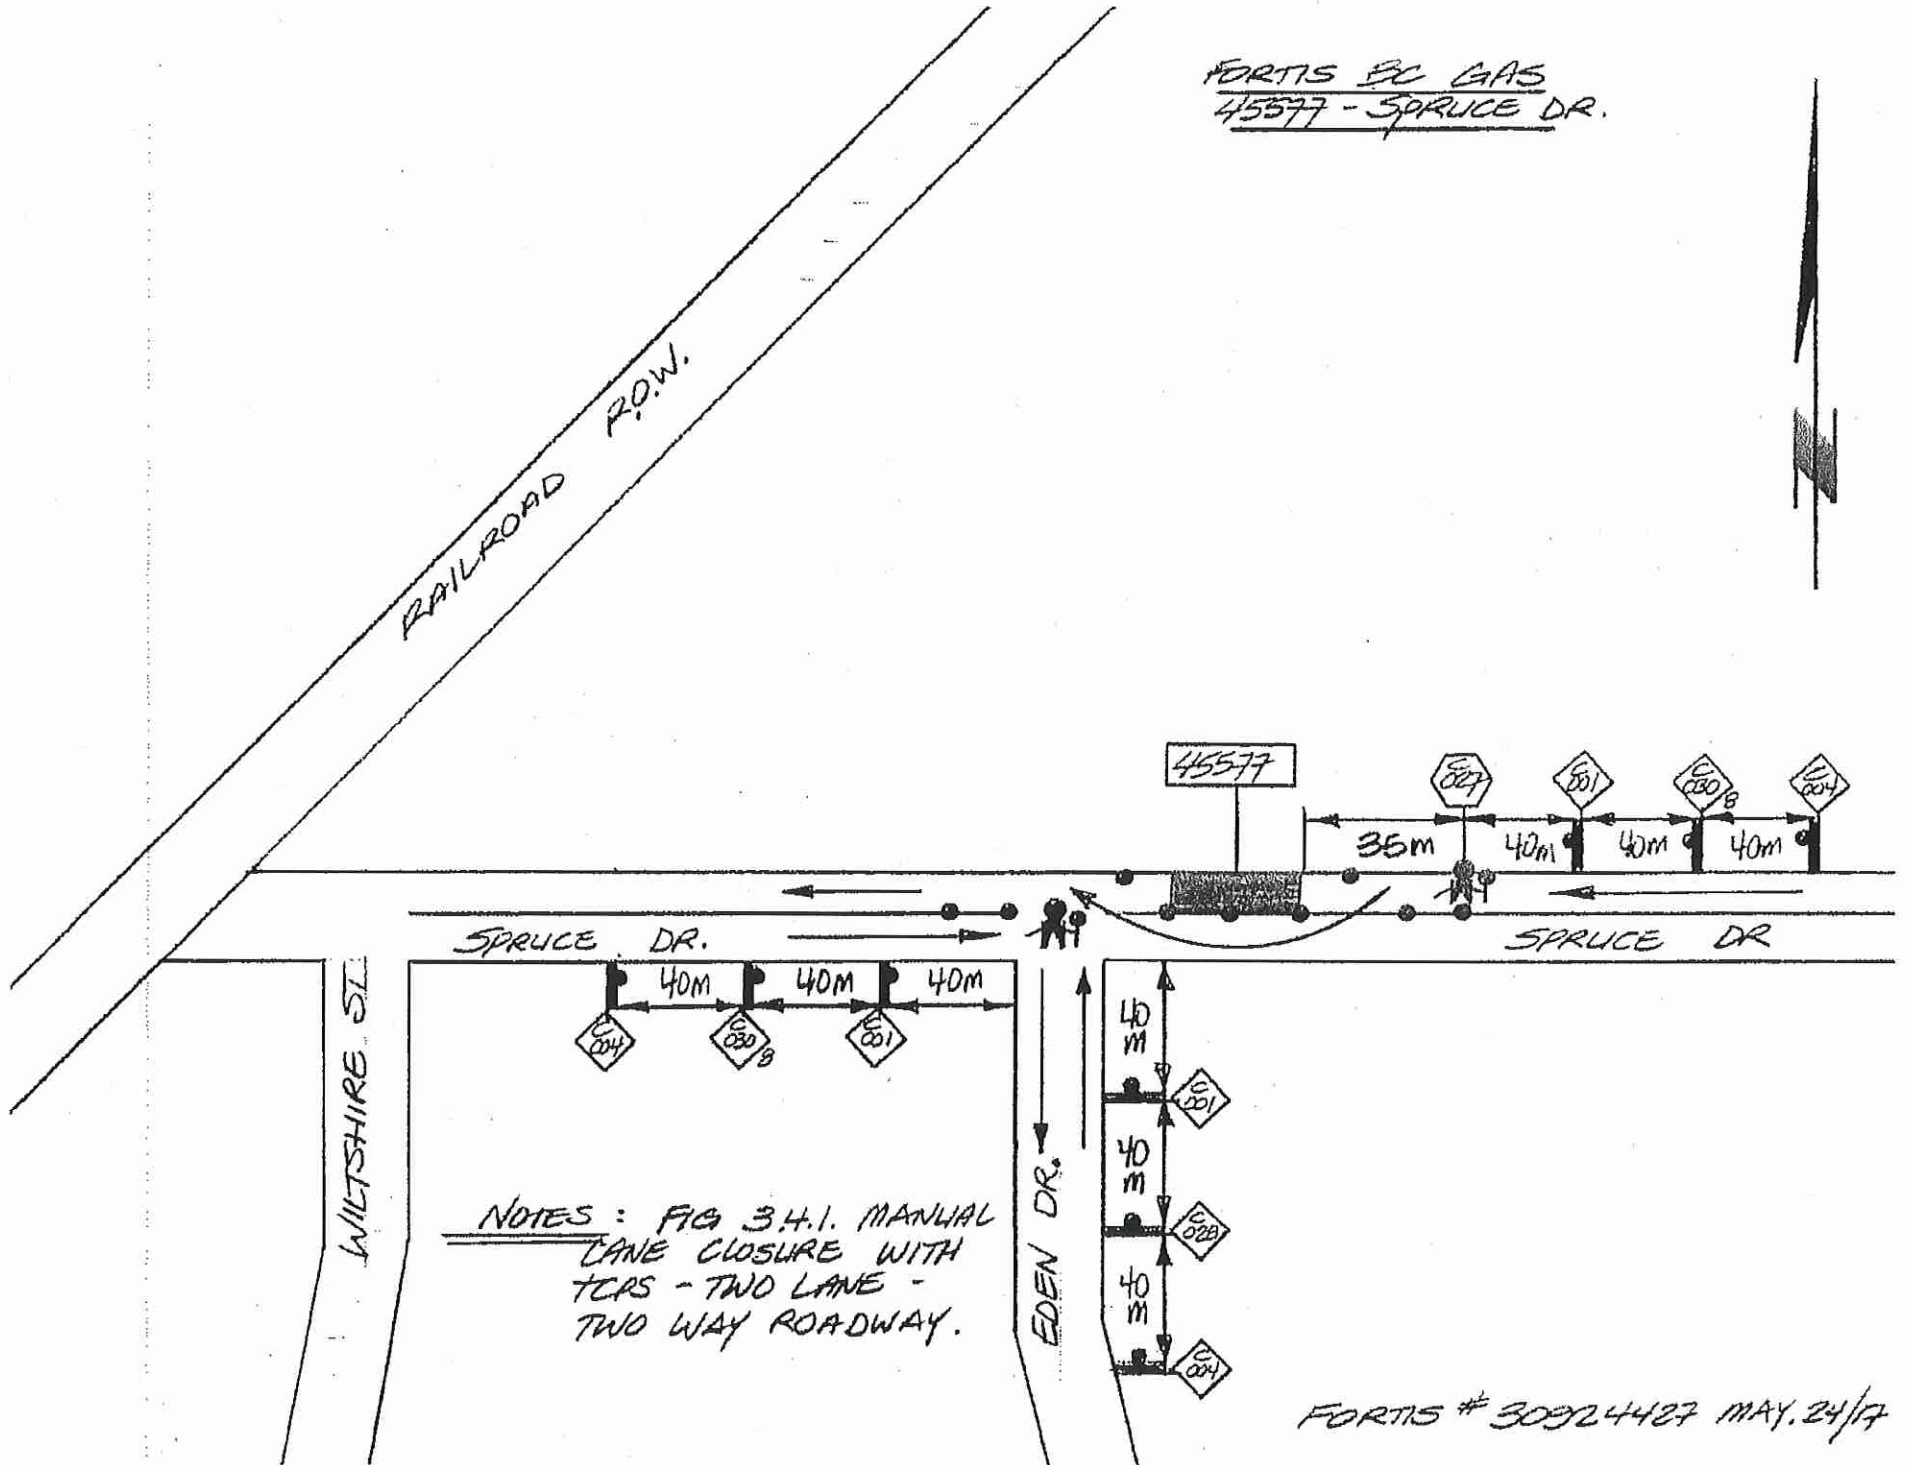

NOTES: FIG 3.4.1. MANUAL  
LANE CLOSURE WITH  
TERS - TWO LANE -  
TWO WAY ROADWAY.

FORTIS # 30924427 MAY. 24/17

# 4110265419



**Nearest Intersection: Eden Dr and Spruce Dr.**  
Distance from lot to intersection is 40 meters (52 degrees South of West).  
View Scale: 1:1000

**45577 Spruce Dr, Chilliwack**

Order #: 30924427 Prem #: 257845 City Limits: Chilliwack

X: 1294769705.00 Y: 465666040.00

2017/05/05