



**Legend**

-  Work Area
-  Delineator
-  HLWD
-  TCP
-  Sign Stand
-  Atten truck right

Traffic Volume: 1000  
 Speed Limit: 50 km/h  
 Bike Lanes: n/a  
 Bus: n/a  
 Taper: 5m  
 Work Area: 35m x 5.4m Incl  
 Available Space: 4.7m

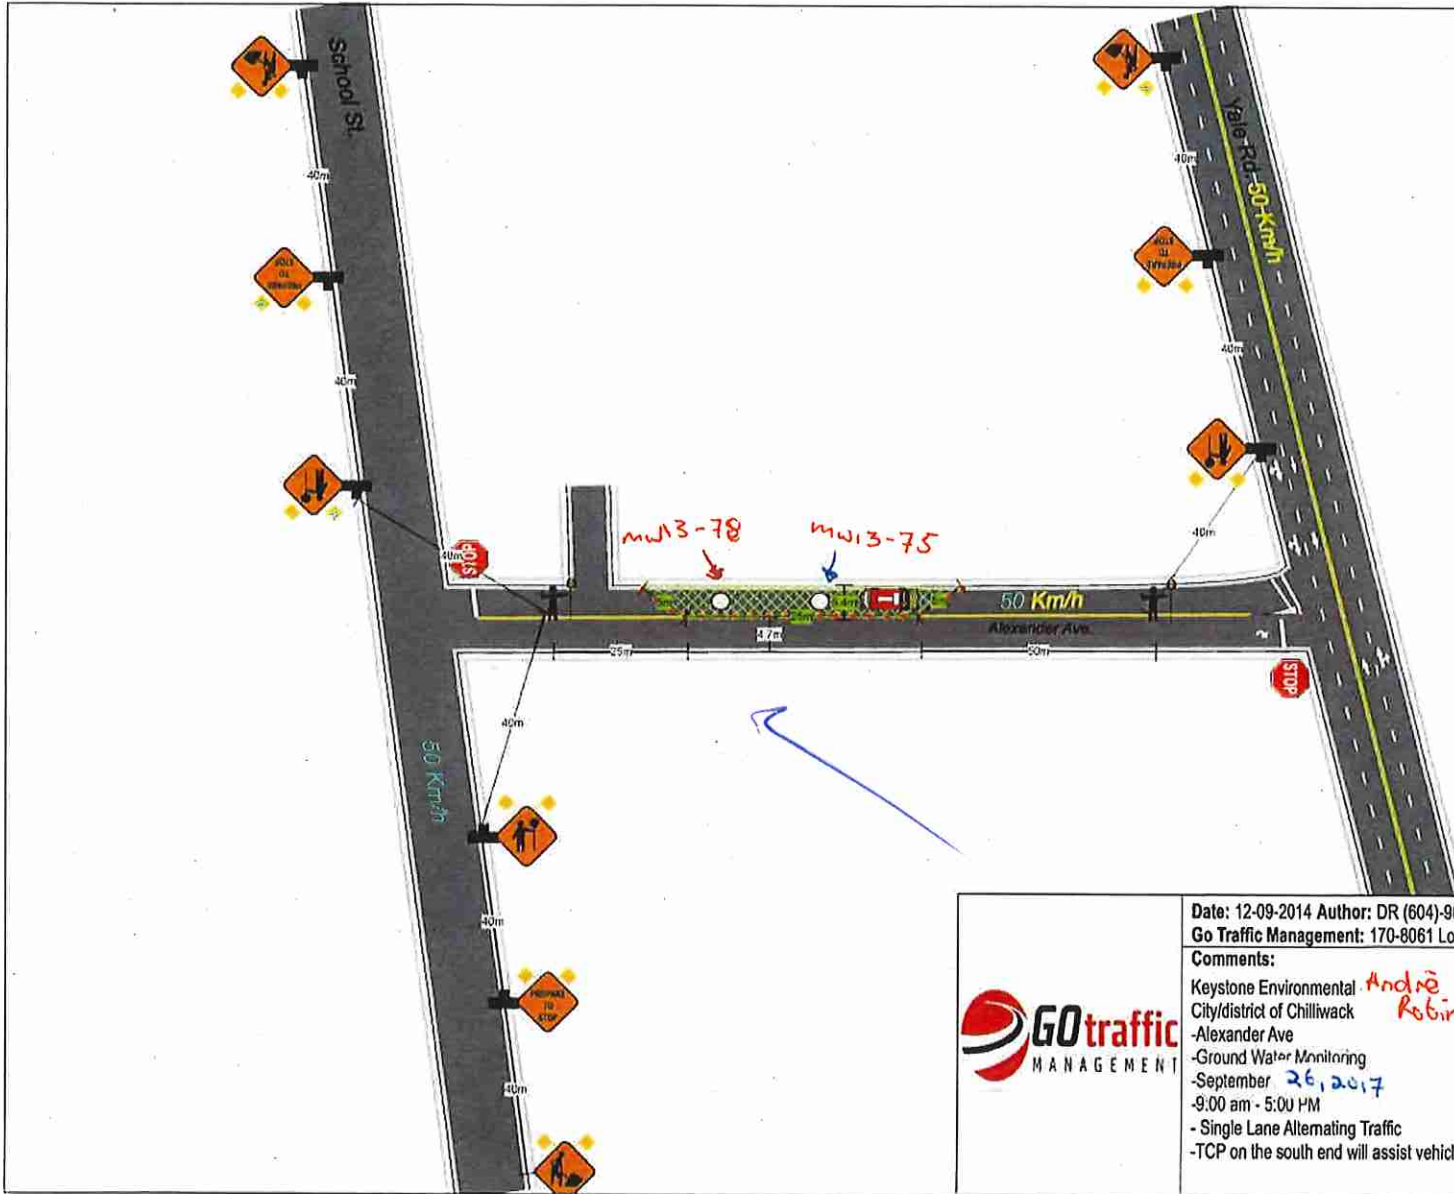



**Date:** 12-09-2014 **Author:** DR (604)-961-8064 **Project:** PO #

**Go Traffic Management:** 170-8061 Lougheed Hwy Burnaby, BC V5A 1W9 **Office:** 604-444-3799

**Comments:**

Keystone Environmental *Andre Robinson* 604-430-0671  
 City/district of Chilliwack  
 -Alexander Ave  
 -Ground Water Monitoring  
 -September *26, 2017*  
 -9:00 am - 5:00 PM  
 - Single Lane Alternating Traffic  
 -TCP on the south end will assist vehicles in and out of the driveway.