


FORTIS BC GAS
GAS SERVICE ABANDONMENT
47345 - CHILLWACK CENTRAL
CHILLWACK

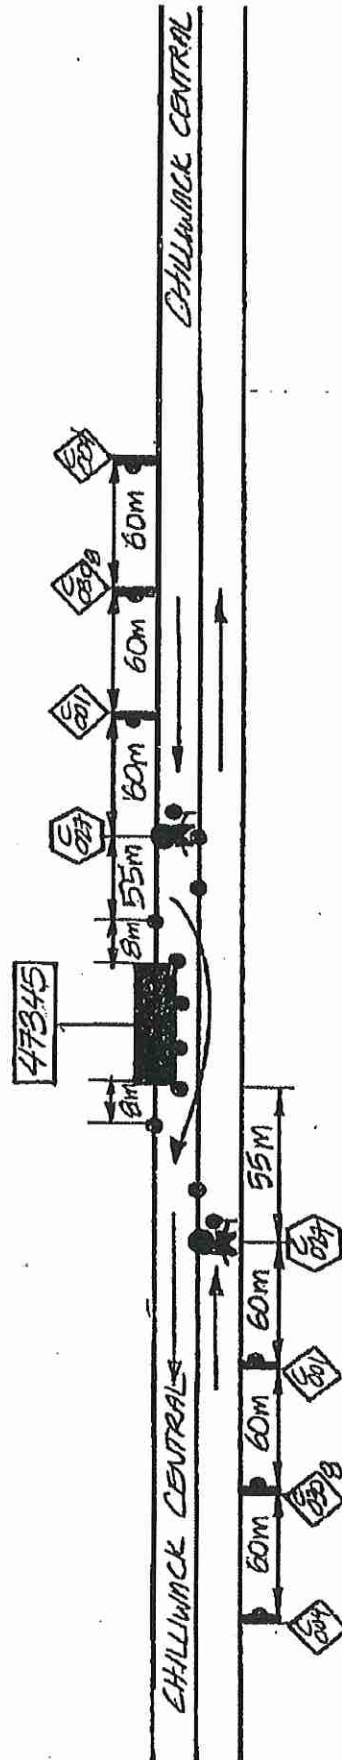

NOTES: FIG 3.41, TRAFFIC MANUAL
LANE CLOSURE WITH T.C.P.S.
TWO LANE - TWO WAY
ROADWAY SINGLE LANE
ALTERNATING TRAFFIC.

