

4110269917



Nearest Intersection: Butchart St and Chilliwack Central Rd.
Distance from lot to intersection is 48 meters (29 degrees West of North).
View Scale: 1:1000


8786 Butchart St, Chilliwack

Order #: 30934880 Prem #: 10071266 City Limits: Chilliwack

X: 1296559001.00 Y: 469094682.00

2017/06/26

FORTIS BC GAS
GAS SERVICE ABANDONMENT
8786 - BUTCHART ST

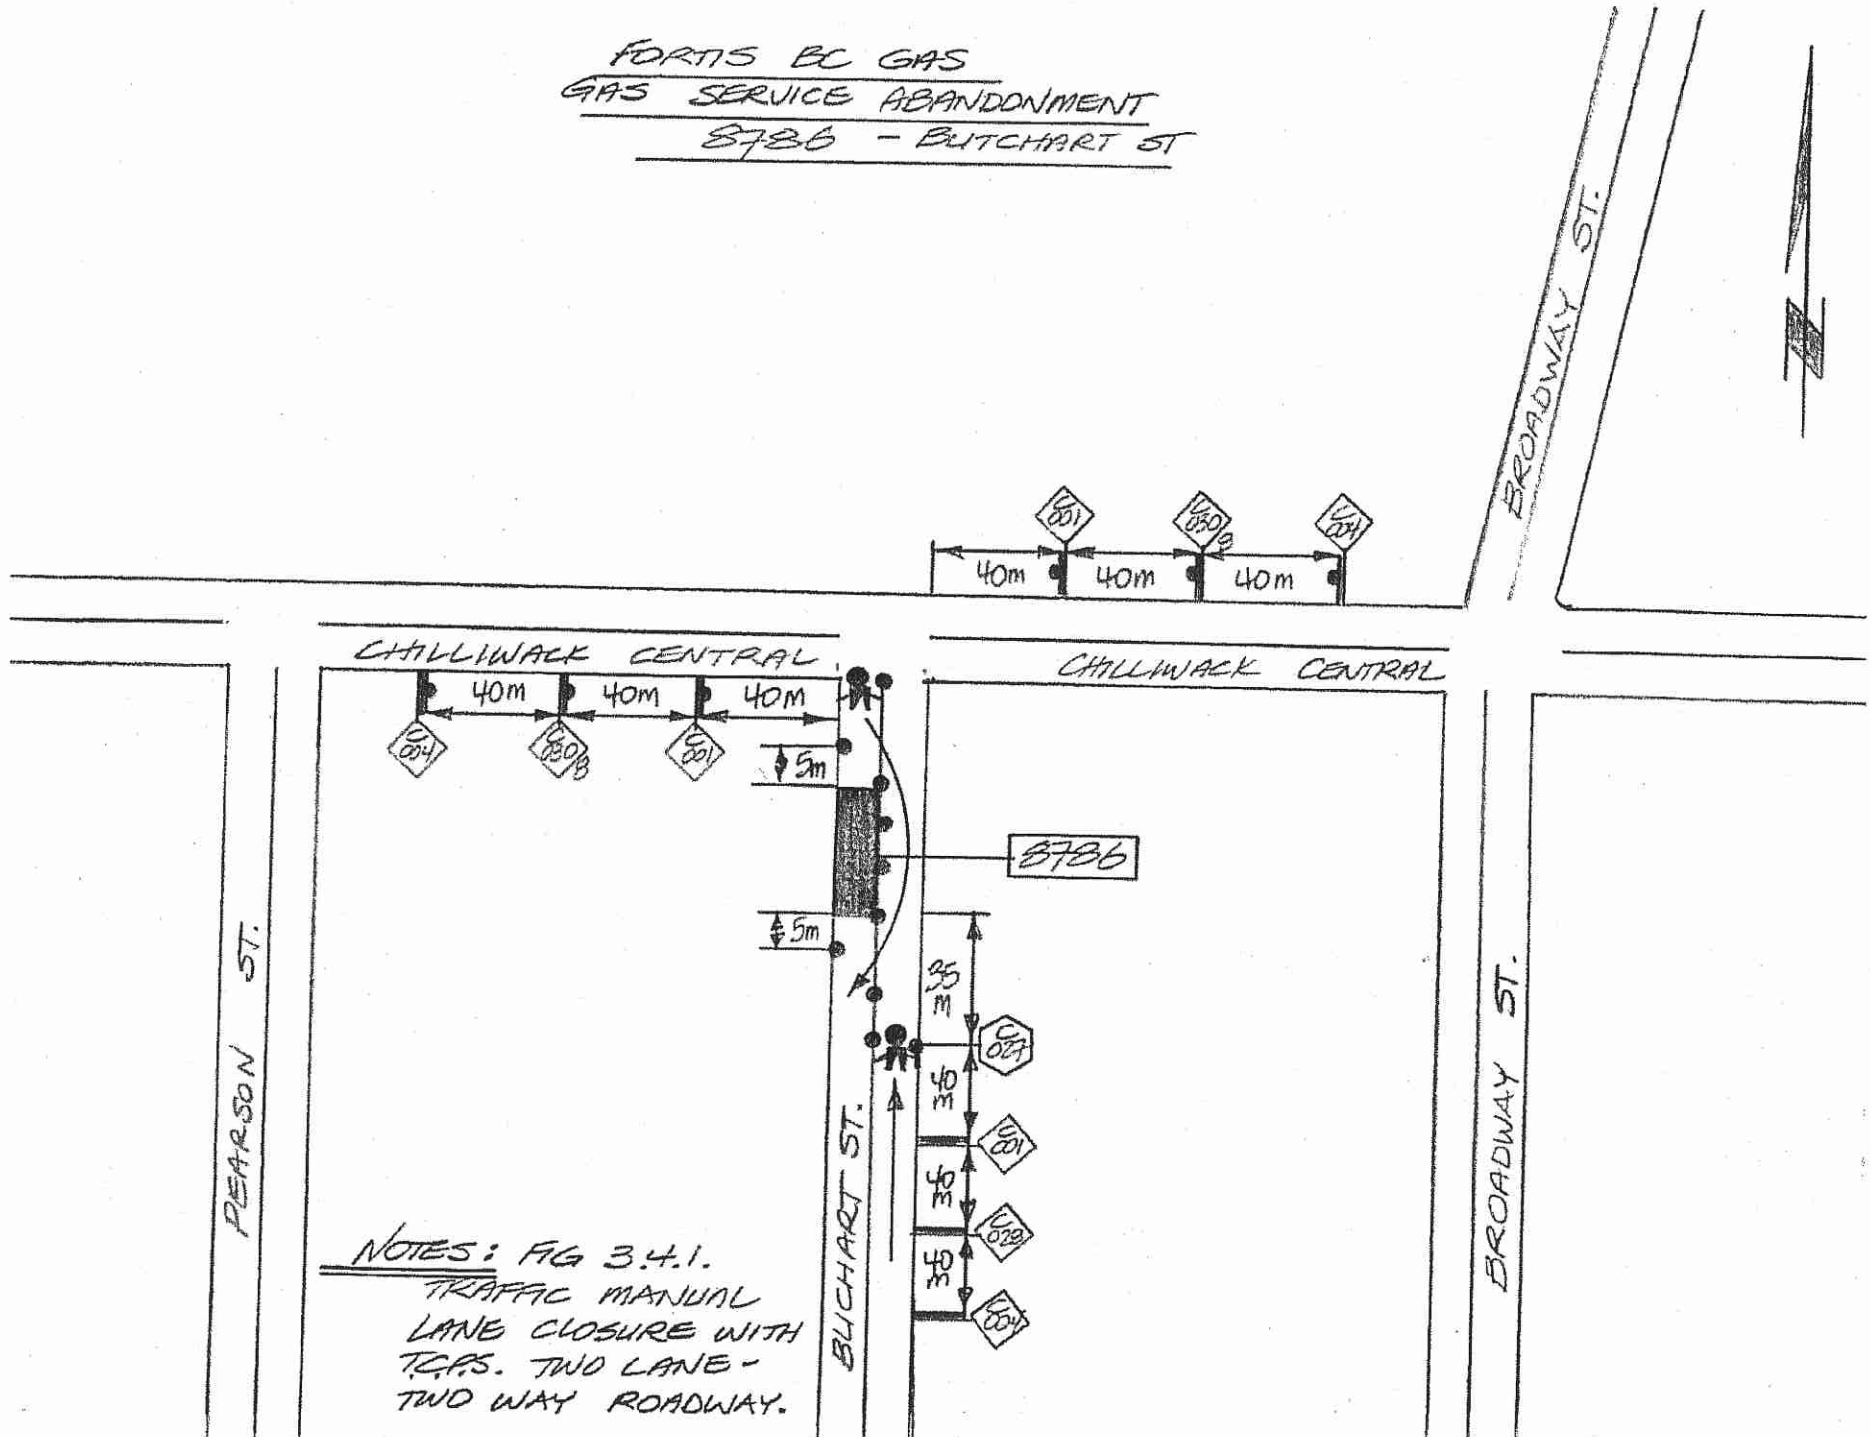

NOTES: FIG 3.4.1.
 TRAFFIC MANUAL
 LANE CLOSURE WITH
 TRAPS. TWO LANE -
 TWO WAY ROADWAY.