


FORTIS BC GAS
GAS SERVICE INSTALLATION
7174 - MARBLE HILL RD.

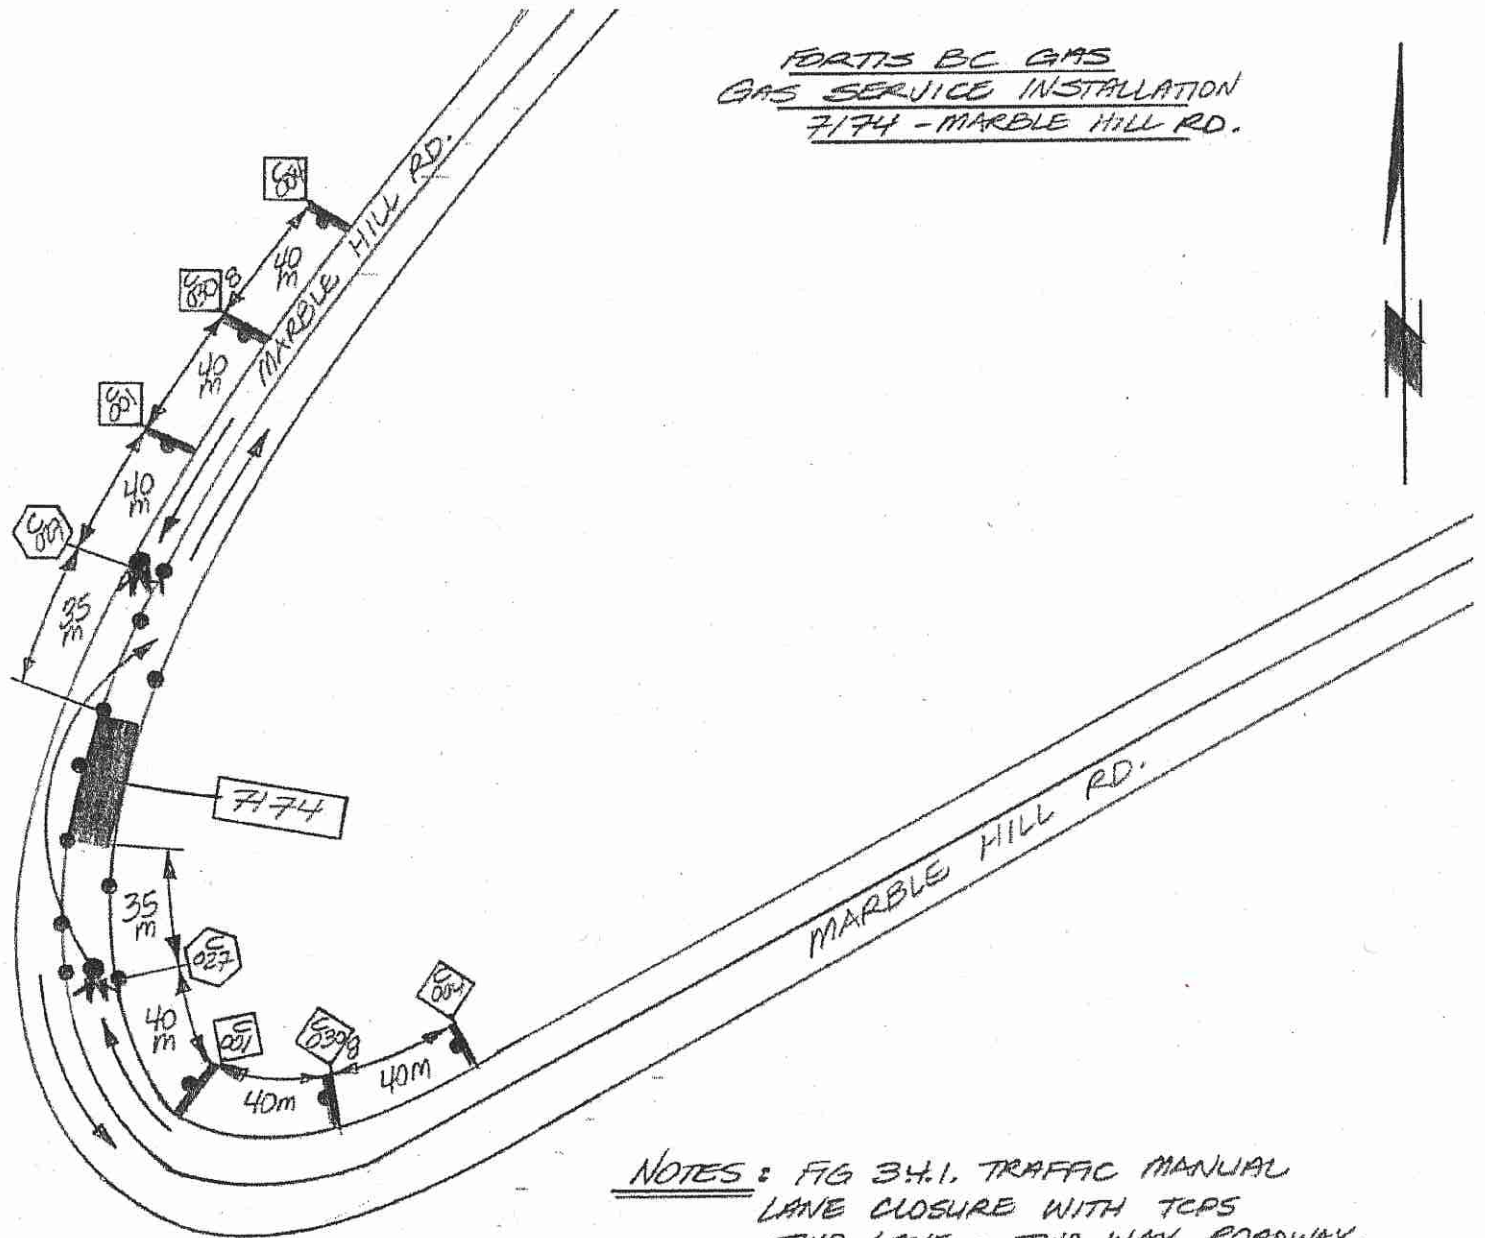

NOTES: FIG 34.1, TRAFFIC MANUAL
LANE CLOSURE WITH TCPS
TWO LANE - TWO WAY ROADWAY.

Nearest Intersection: Marble Hill Rd and Mount Archibald Pl.
Distance from lot to intersection is 190 meters (6 degrees West of North).
View Scale: 1:1000

7174 Marble Hill Rd, Chilliwack
Order #: 30934966 Prem #: 10071321 City Limits: Chilliwack
X: 1304033664.00 Y: 466189376.00

2017/06/26

