


FORTIS BC GAS  
GAS SERVICE ABANDONMENT  
44688 - SOUTH SUMAS

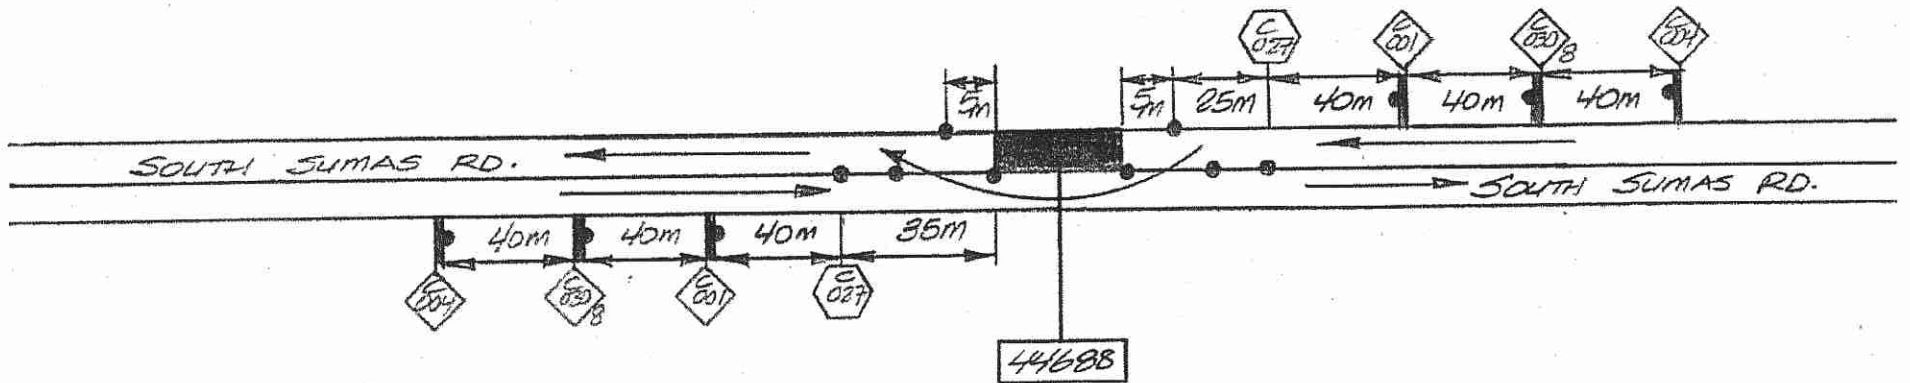

NOTES: FIG 3.4.1. TRAFFIC MANUAL  
LANE CLOSURE WITH TCPS  
TWO LANE - TWO WAY  
ROADWAY.

FORTIS # 30923951

2017/06/26

X: 1292969285.00 Y: 464022408.00

View Scale: 1:1000

Nearest Intersection: South Sumas Rd and Unsworth Rd.  
Distance from lot to intersection is 231 meters (78 degrees West of North).

44688 Sumas Rd S, Chilliwack  
Order #: 30923951 Prem #: 10068305 City Limits: Chilliwack

44688



4110259987

650/1988

2.4

6.4

2.4

6.4