


**UNIVERSAL
FLAGGING**

Date: February 5th, 2018 Author: Julie Boone 604-506-6933 Project: 6924.7MK177
 Universal Flagging: 170-8061 Lougheed Hwy, Burnaby, BC V5A 1W9 Office: 604-444-3732 Dwg: 001

Comments:

EUROVIA
ALEX LUO: 604-789-6637

City of Chilliwack
 Job location: Chilliwack River Rd and Promontory Rd
 Closure description: SLAT in all directions
 Tentative date and hours: Feb 19 to Mar 30, 2018
 Job description: Clearing, stripping, excavation, CB and lead installation,
 duct installation.
 Traffic specifications based on the Traffic Management Manual for Work on Roadways 2015
 Traffic Plan based on a 50 km/h speed zone




Advanced Warning Sign distances may be shortened due to Urban block length


TCPs to SLAT.

TCPs to assist pedestrians and cyclists when needed.

**NO LANE CLOSURES WILL TAKE PLACE DURING
7AM-9AM OR 3PM-5PM**

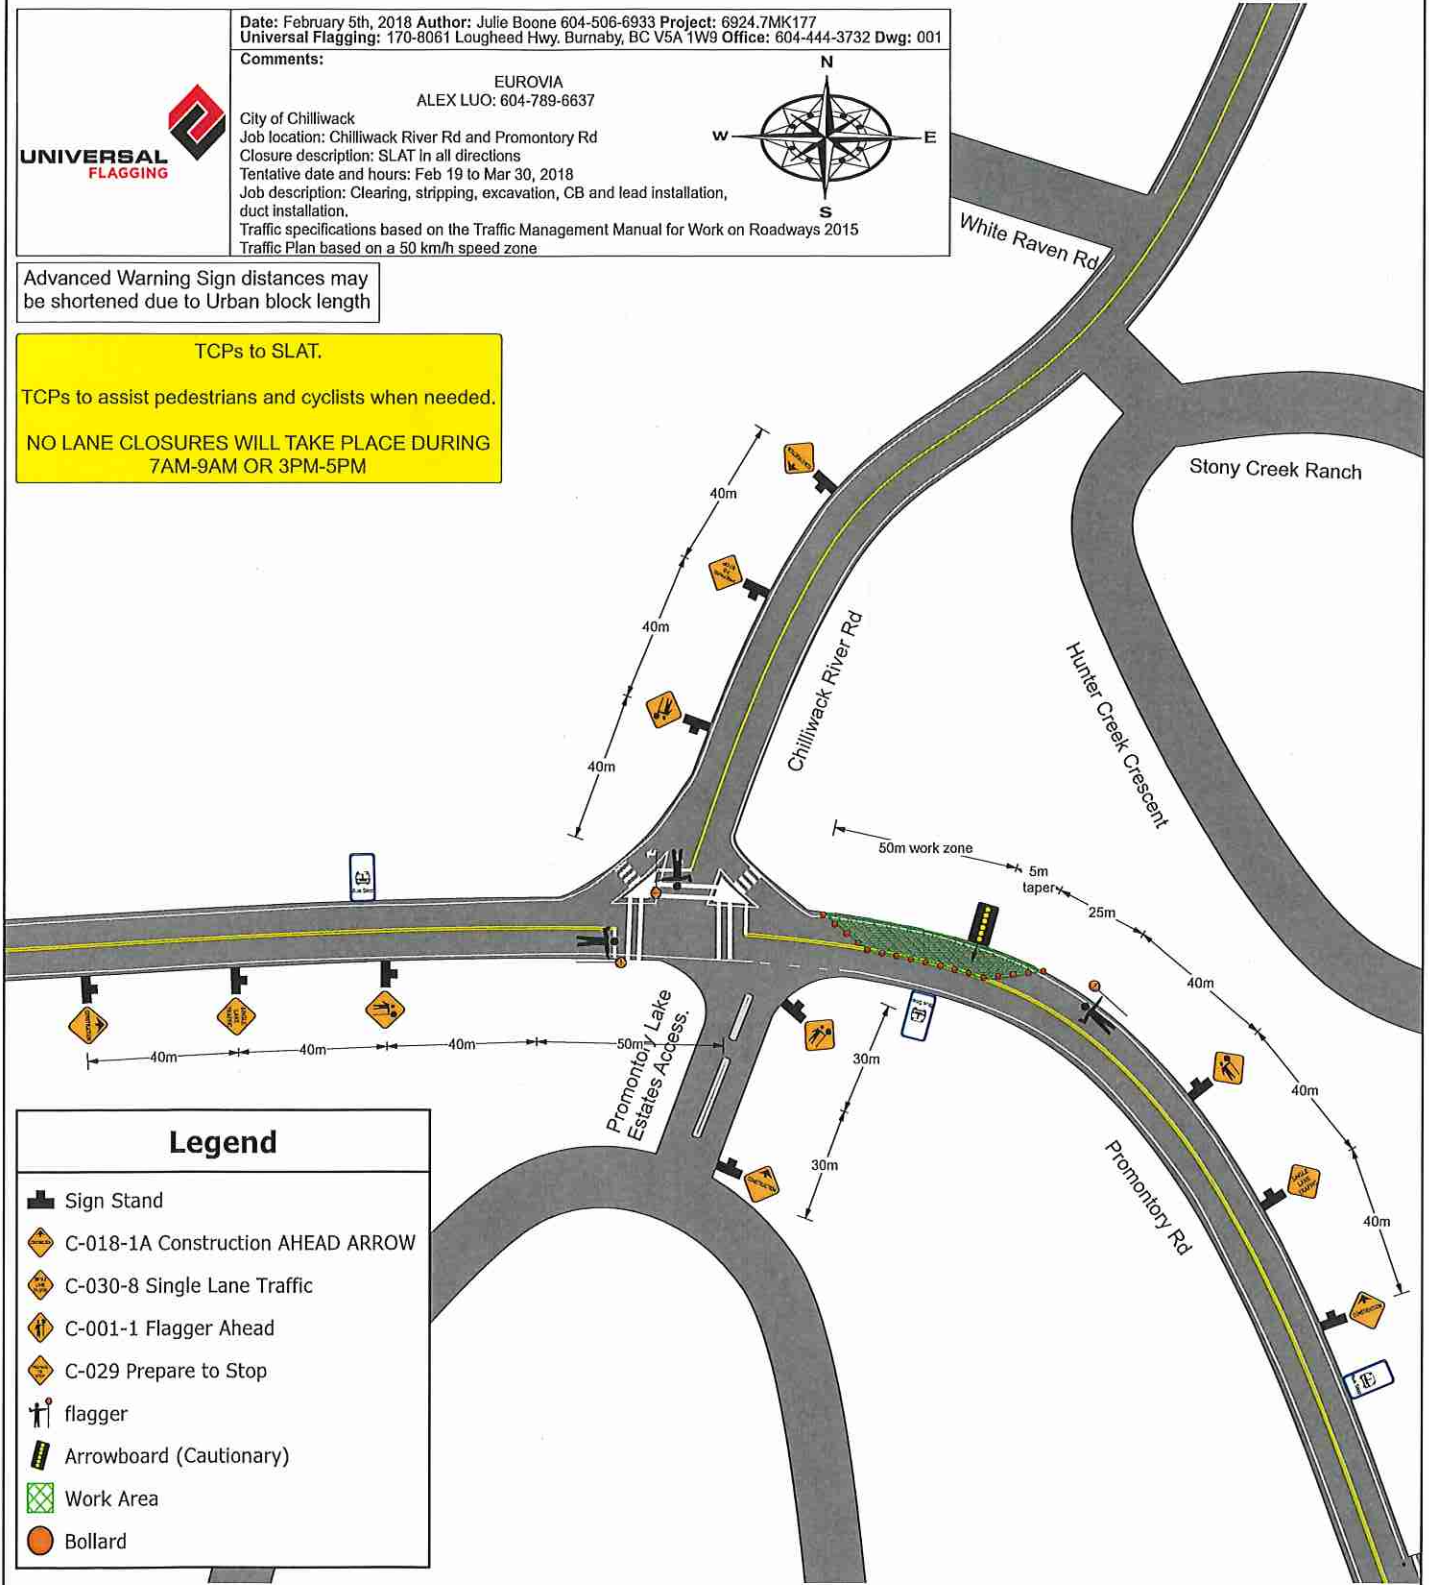

Legend

-  Sign Stand
-  C-018-1A Construction AHEAD ARROW
-  C-030-8 Single Lane Traffic
-  C-001-1 Flagger Ahead
-  C-029 Prepare to Stop
-  flagger
-  Arrowboard (Cautionary)
-  Work Area
-  Bollard